



防災機器配置図(1F)

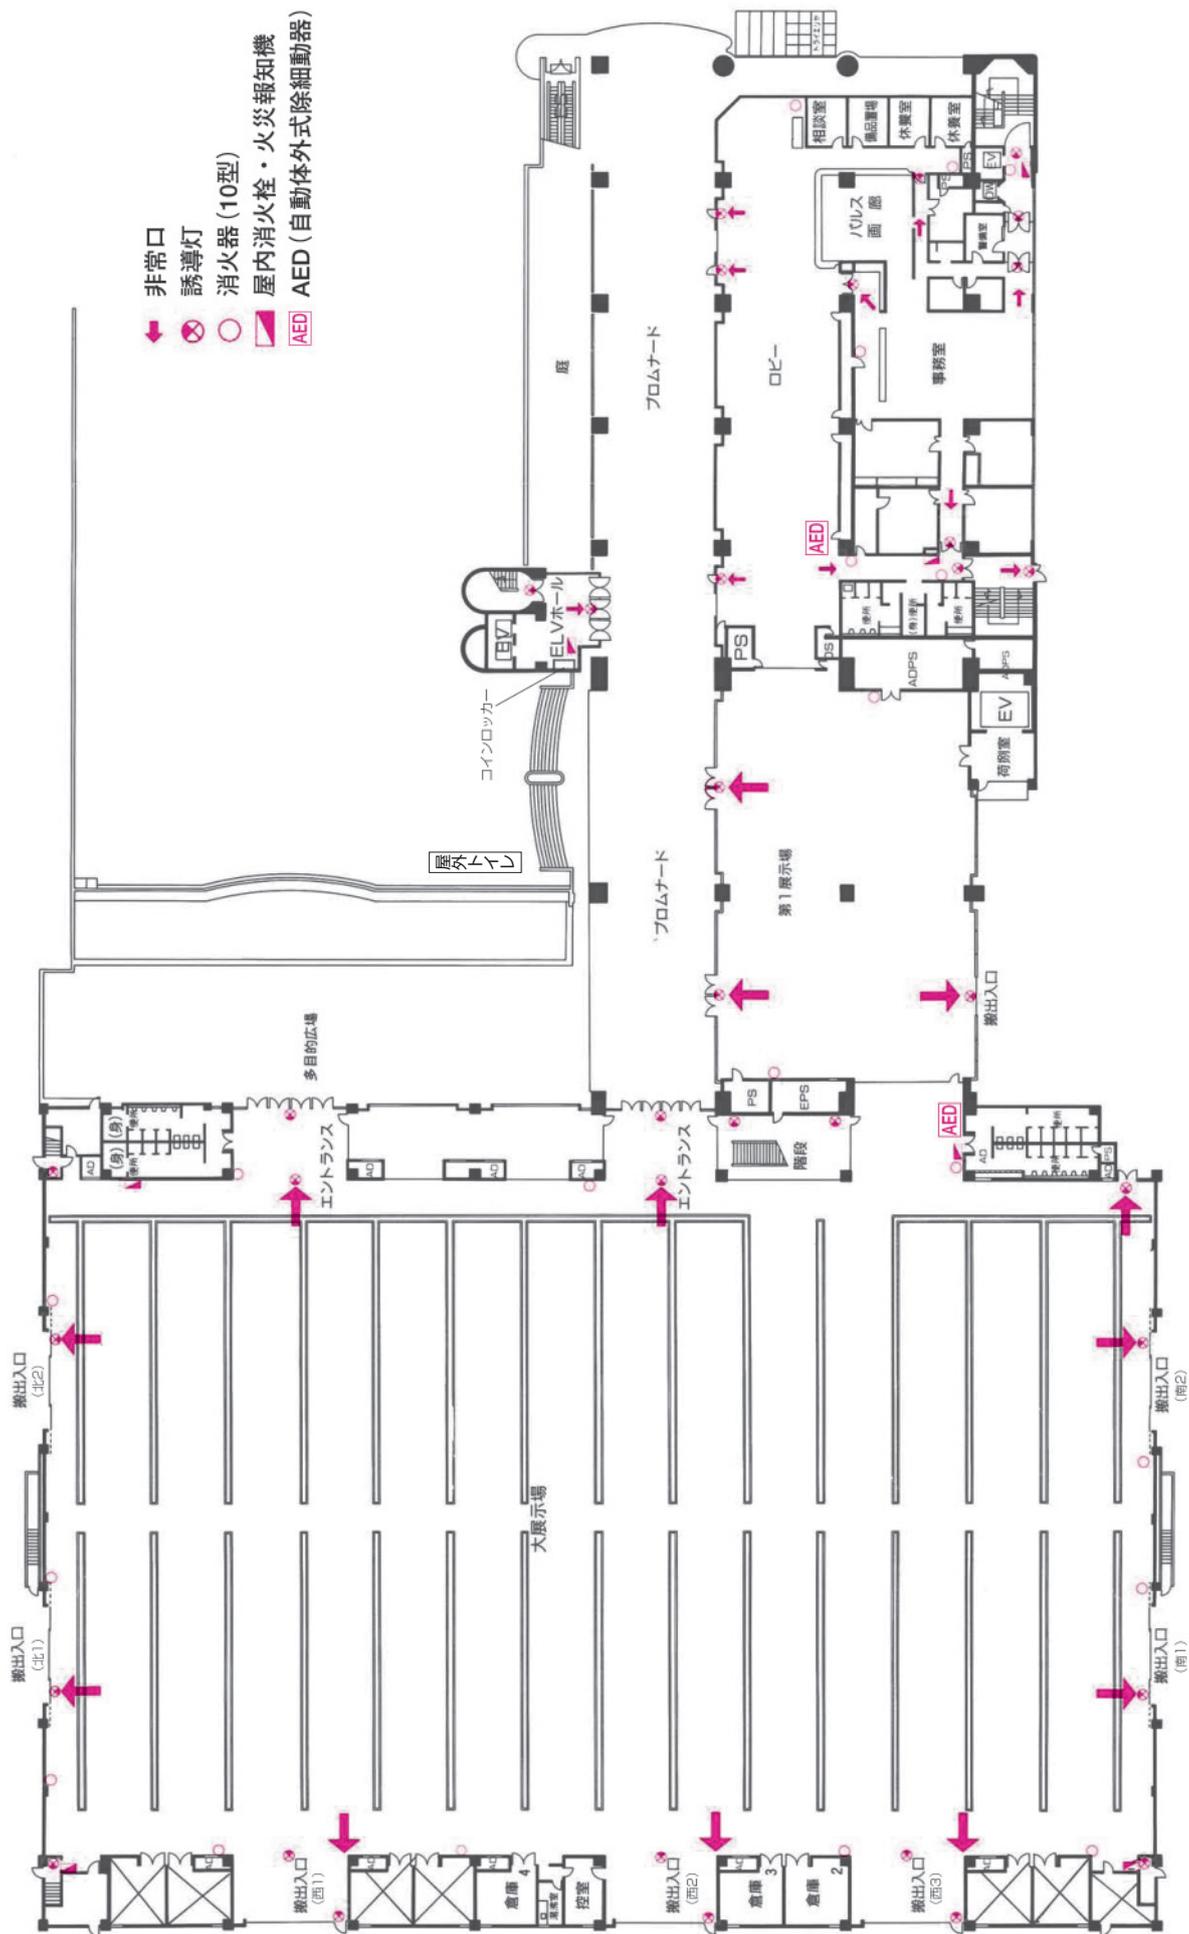


防災機器配置図(2F)

- ← 非常口
- ⊗ 誘導灯
- 消火器(10型)
- ▣ 屋内消火栓・火災報知機

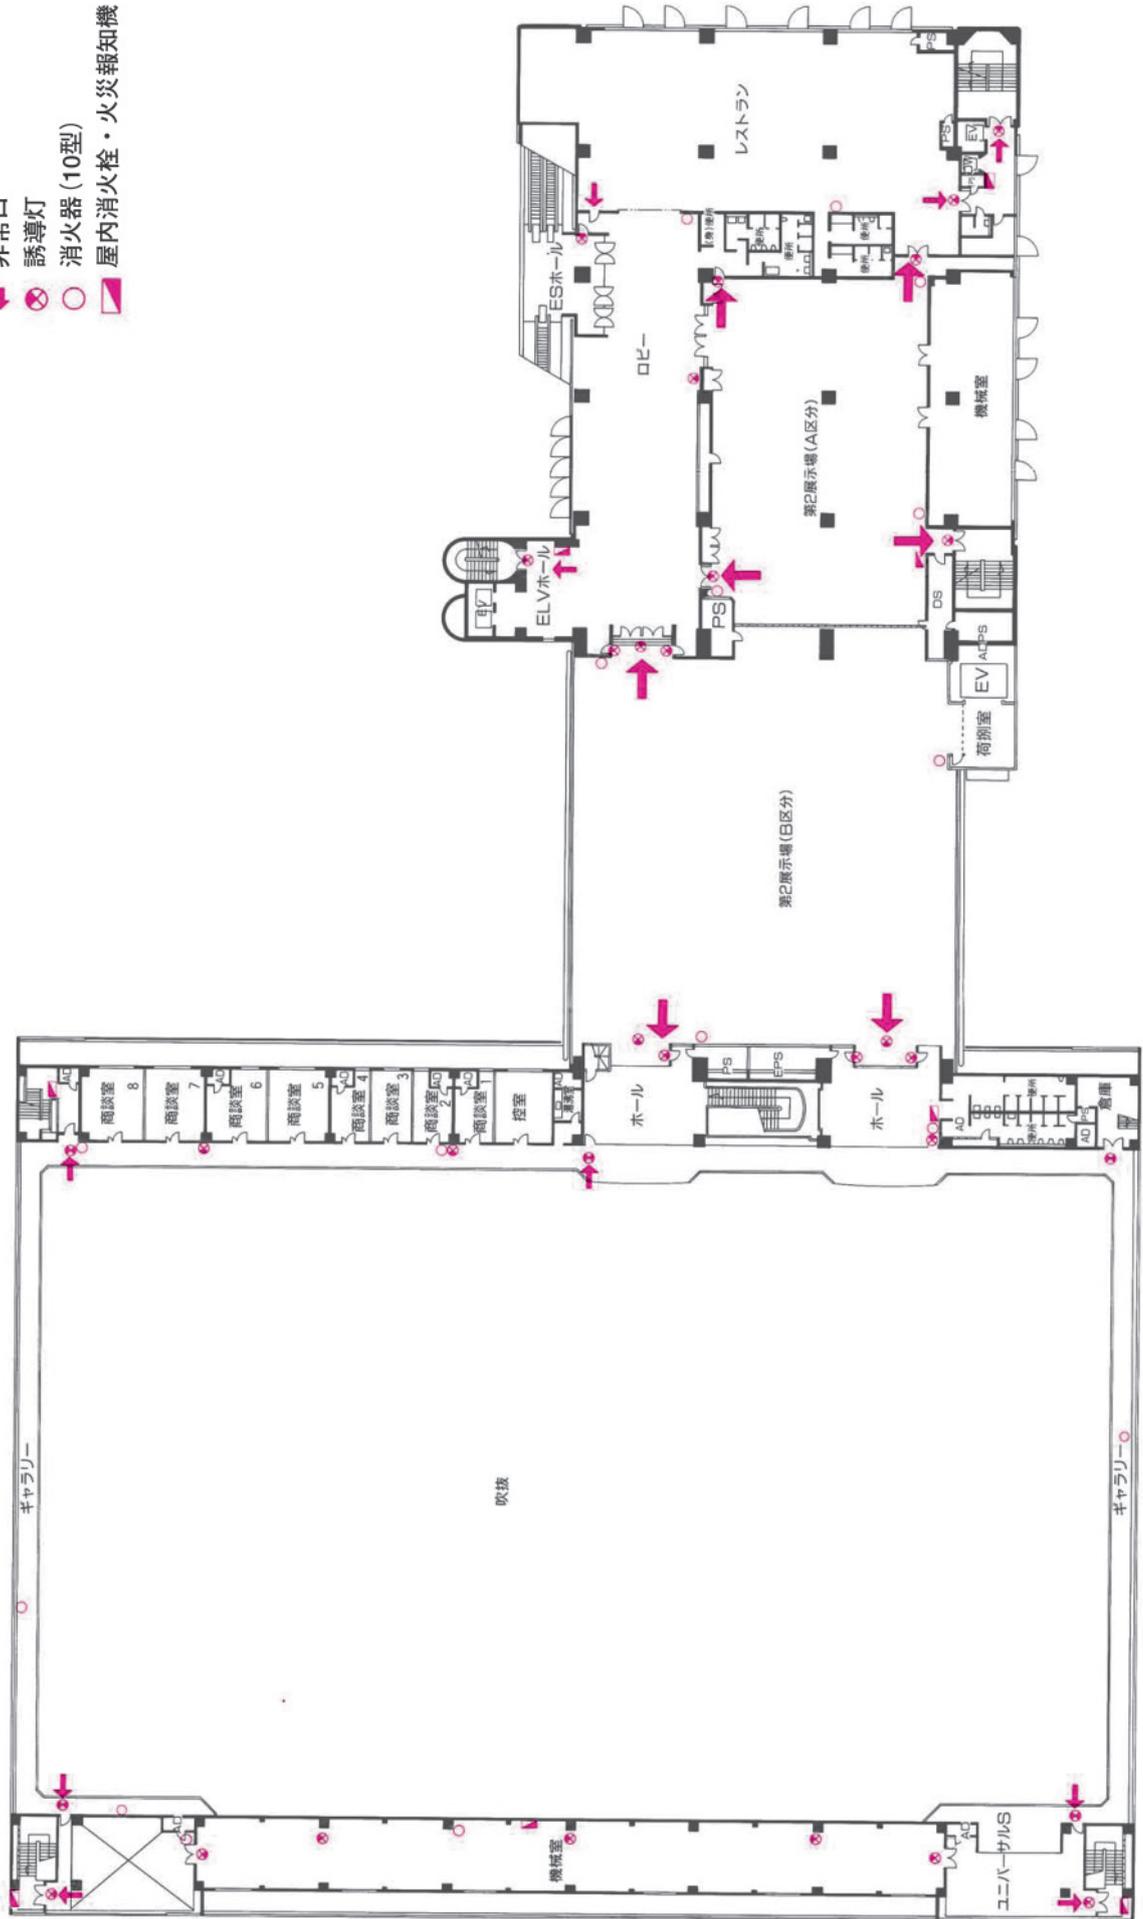


防災機器配置図(3F)


- ← 非常口
- ⊗ 誘導灯
- 消火器 (10型)
- ▢ 屋内消火栓・火災報知機
- ⊠ 避難器具

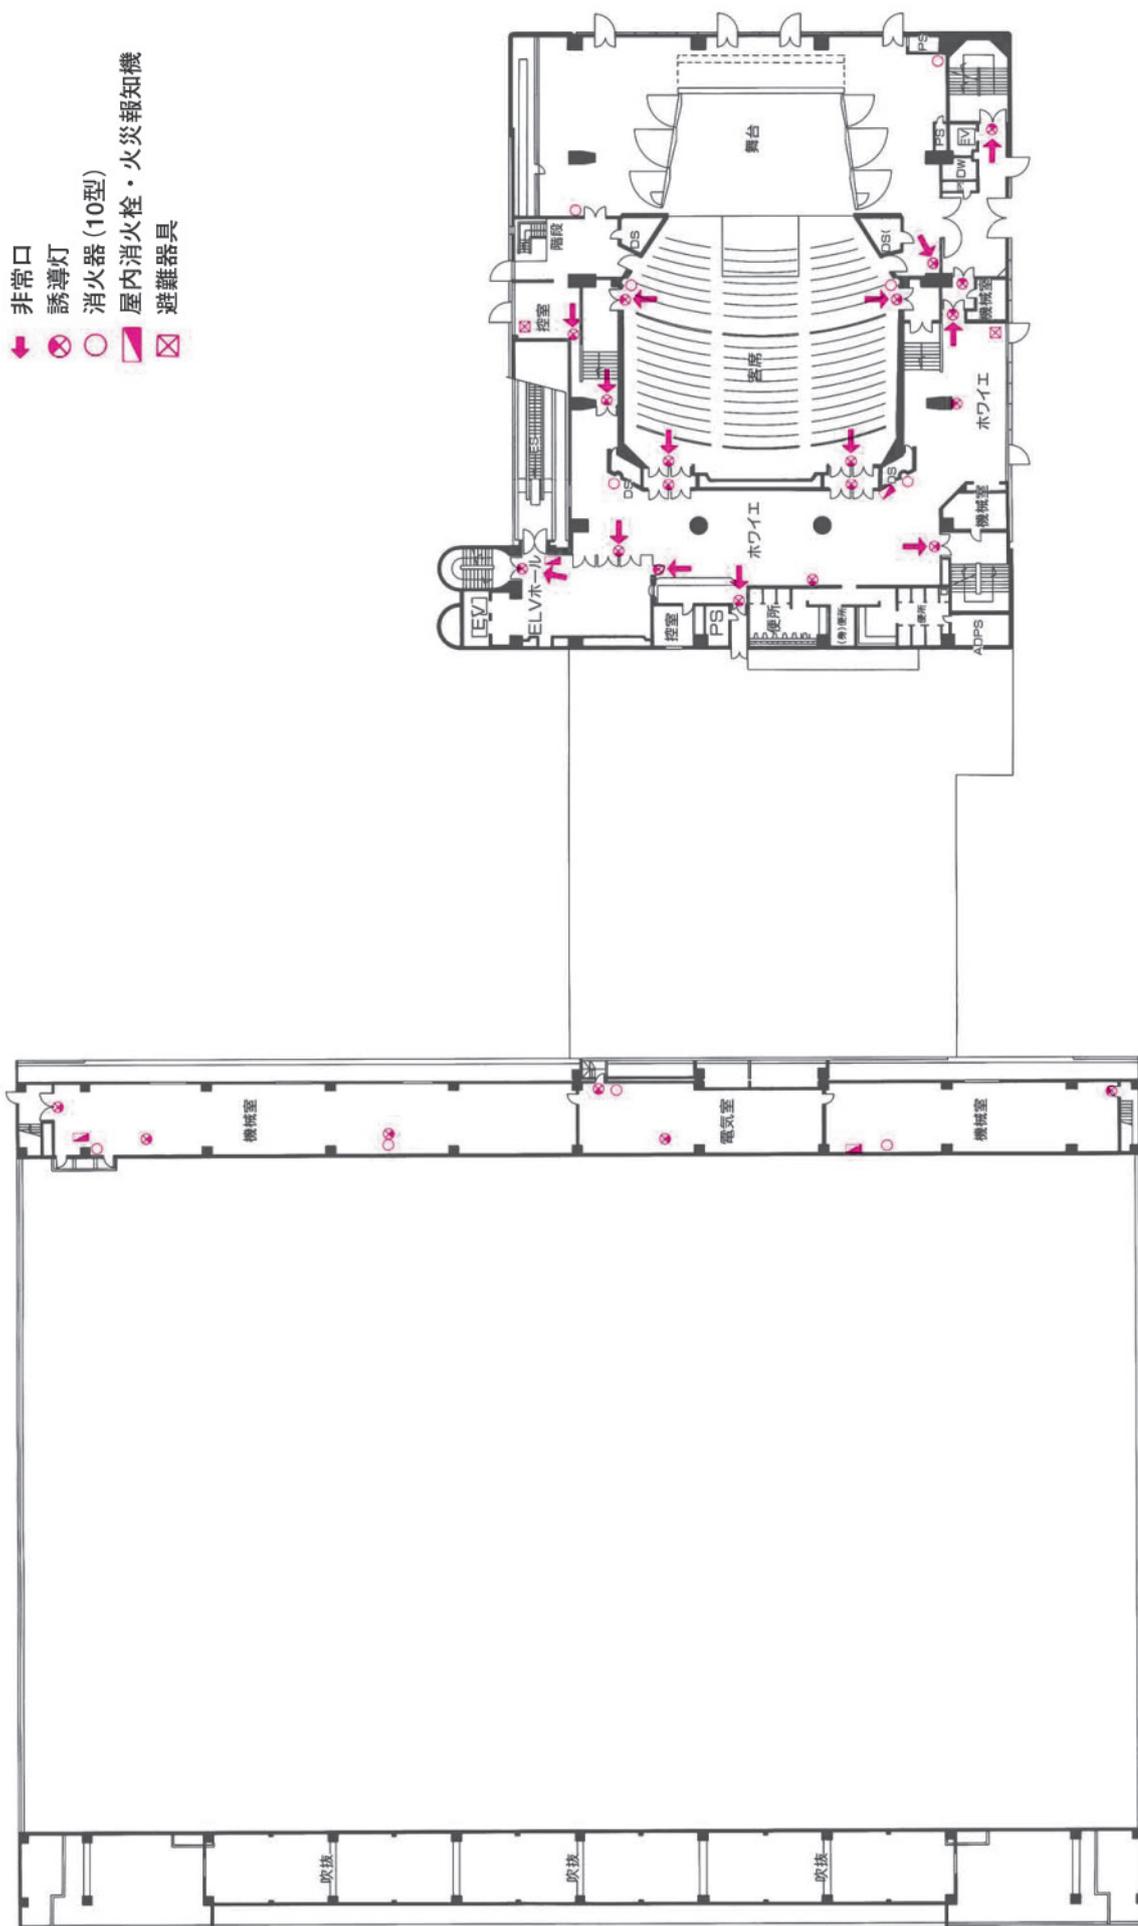

防災機器配置図(4F・5F)

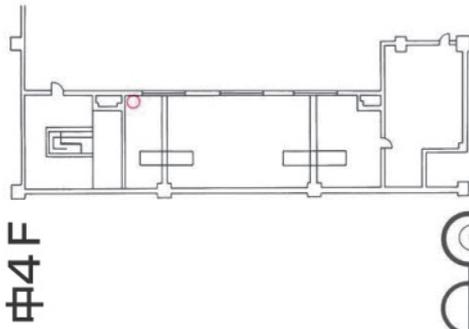


中4F

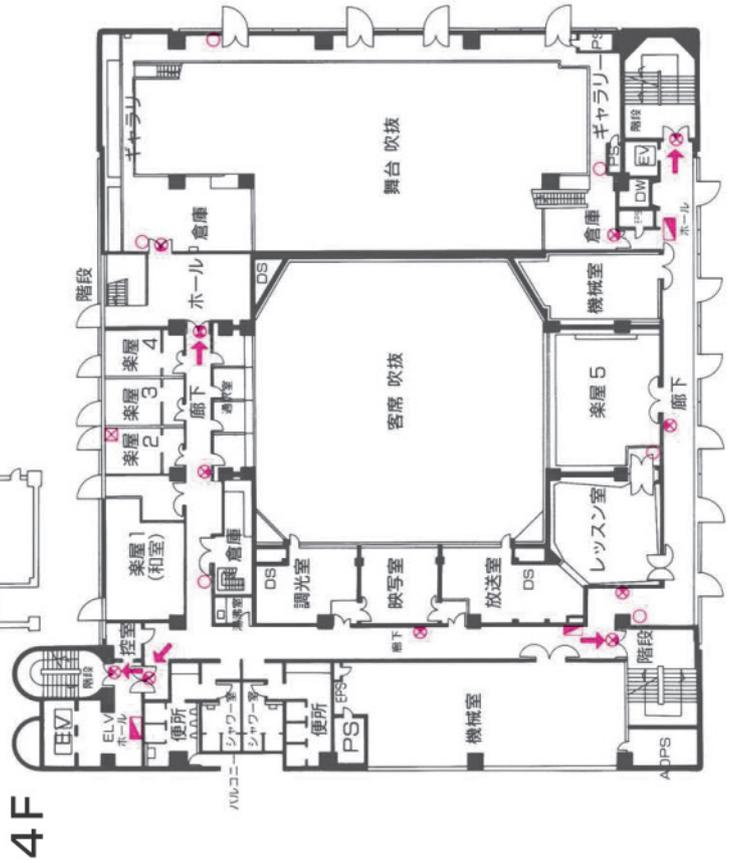

4F

- ← 非常口
- ⊗ 誘導灯
- 消火器 (10型)
- ▢ 屋内消火栓・火災報知機
- ⊠ 避難器具

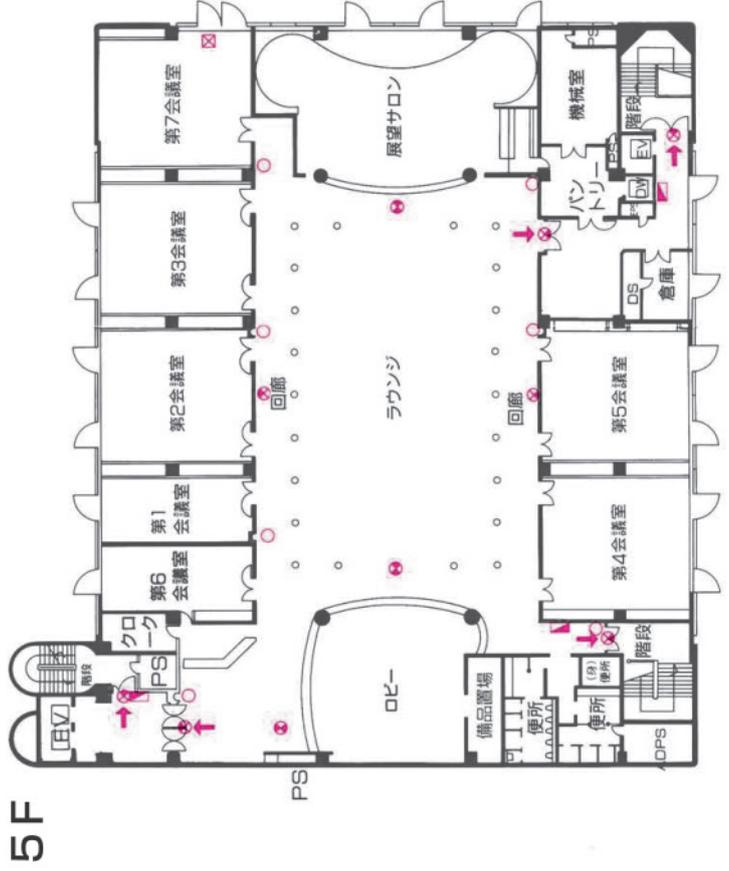

5F